


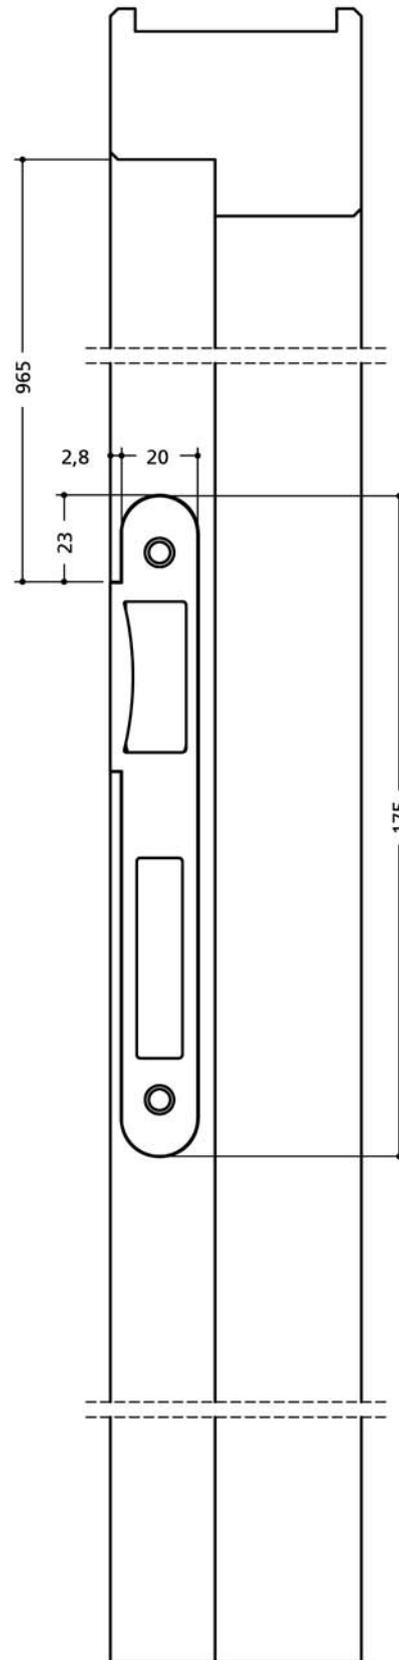
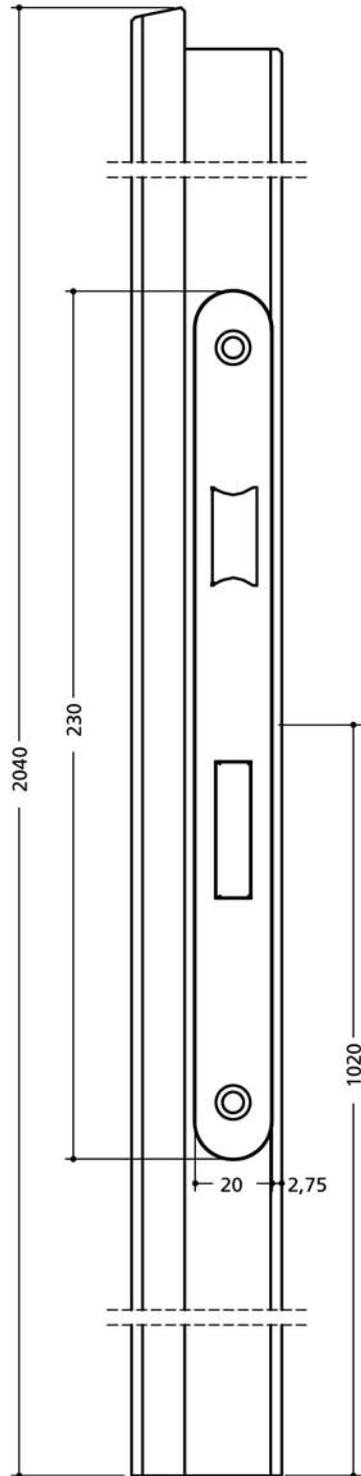


Sol fini

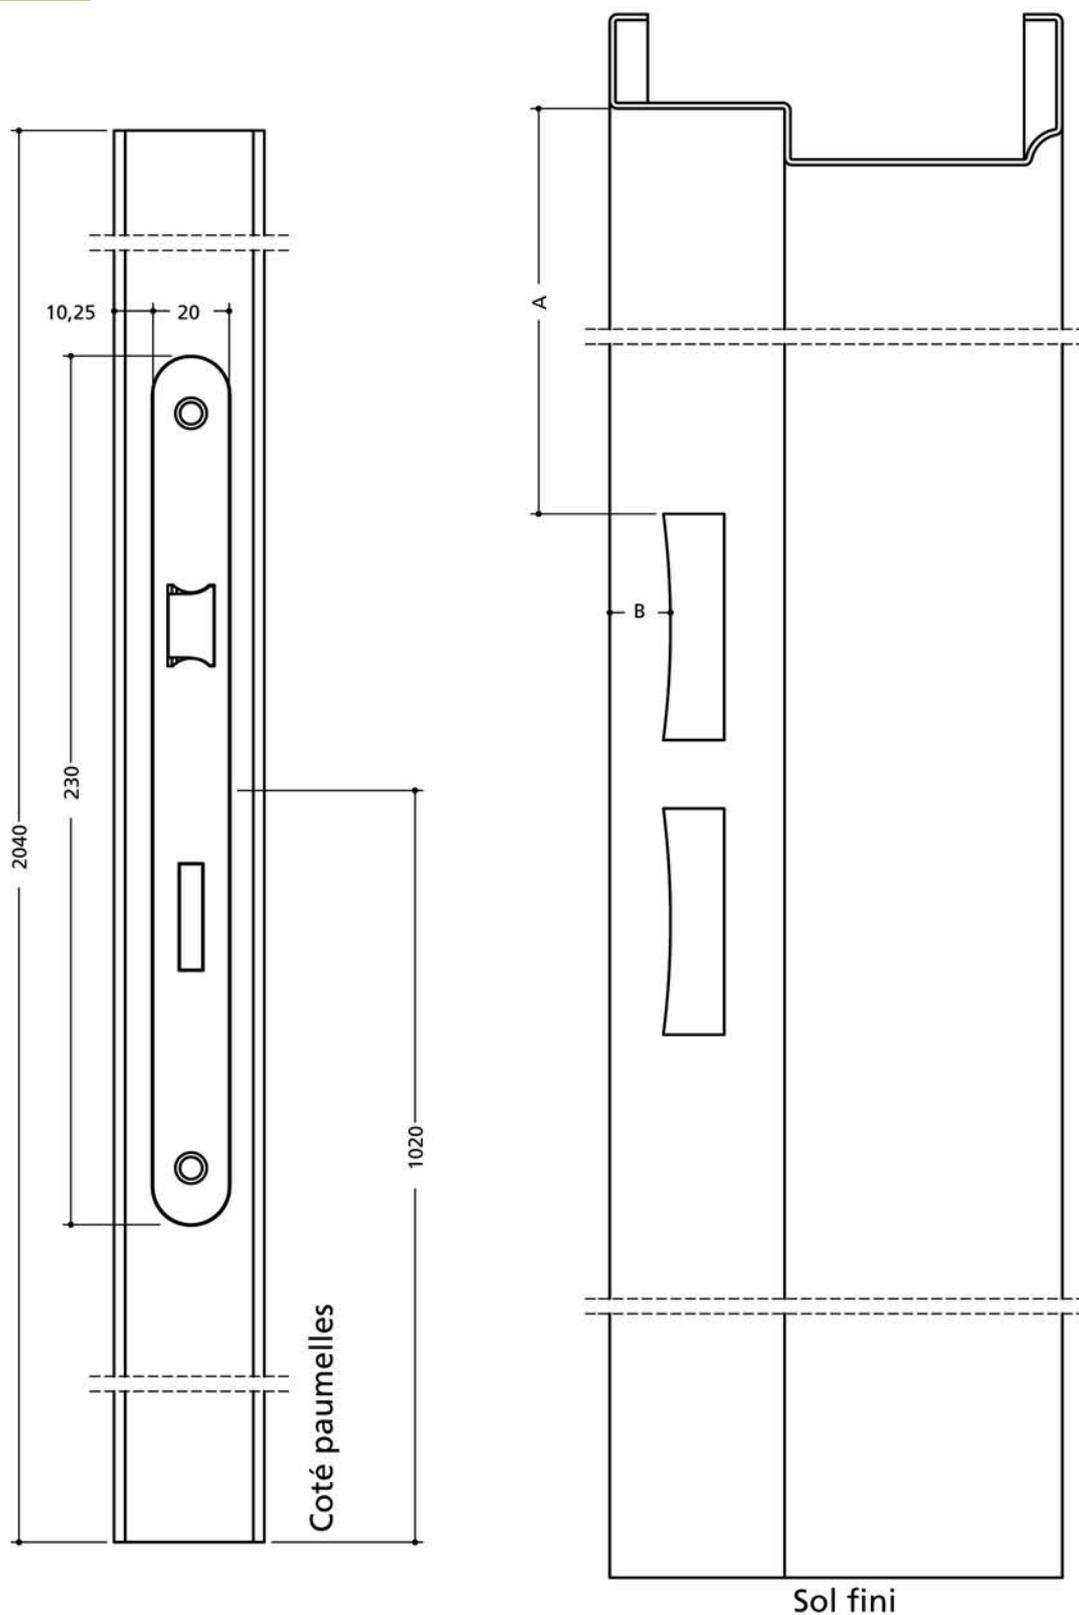

Sol fini

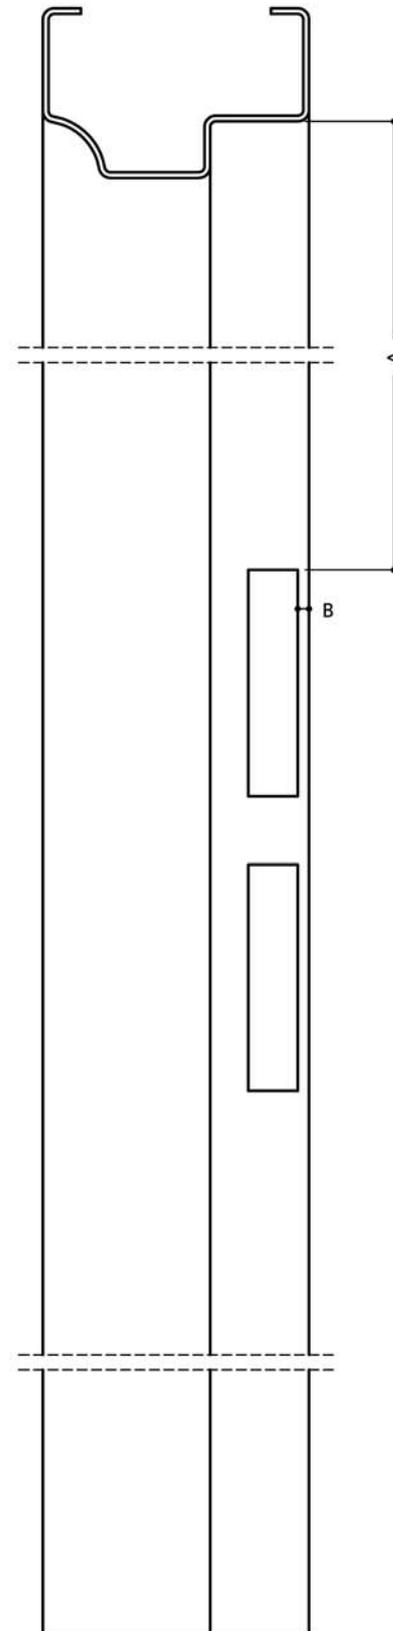

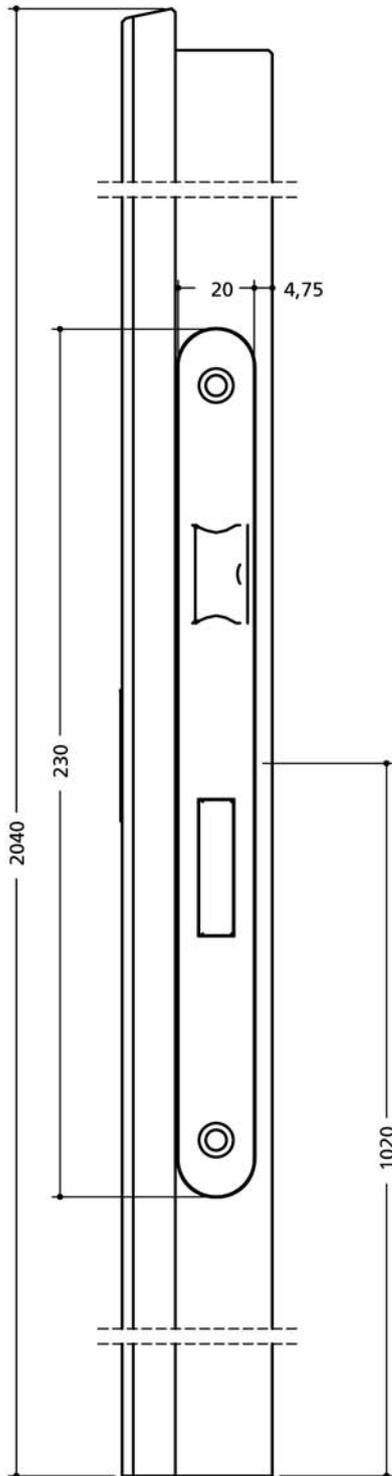

Sol fini